



1

Honesty Book

Grid Ref: SH21588 83947

W3W: //trying.survive.should


Tear a page out and present it to the Marshals at CP 9 & ROF finish to prove your presence!

NEW LOCATION

RING O' FIRE
FIRELIGHTER
START & FINISH
CP 9

FIRELIGHTER

New Harbour

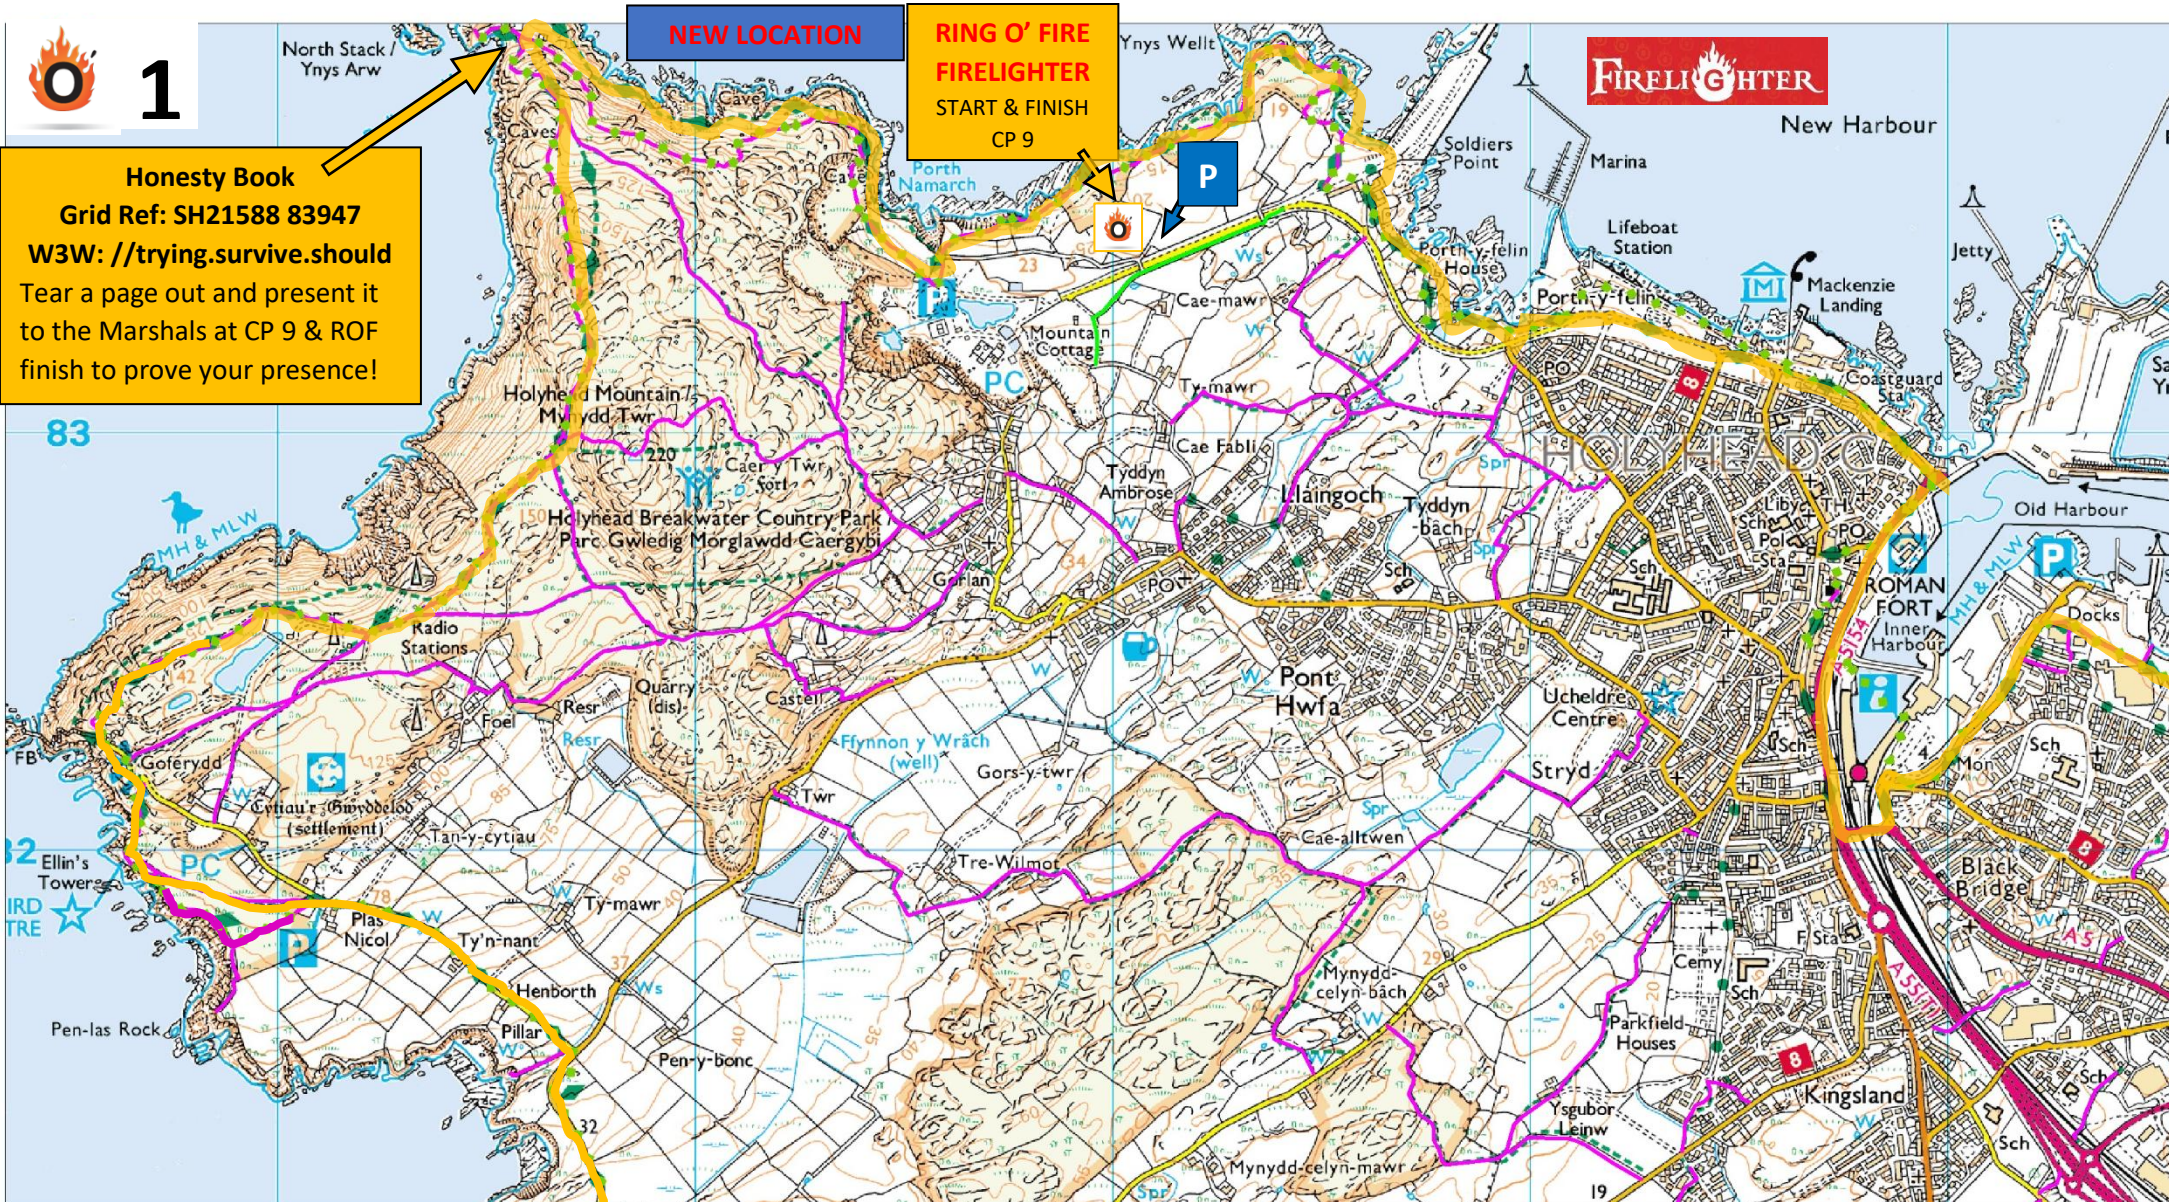

CYNGOR SIR
YNYS MÔN
ISLE OF ANGLESEY
COUNTY COUNCIL

DEWI R. WILLIAMS B.Sc. C.Eng., MICE, MIHT
Pennaeth Gwasanaeth (Prifffyrdd, Gwastraff ac Eiddo)
Head of Service (Highways, Waste and Property)

Swyddfeydd y Cyngor
Llangefni
Ynys Môn LL77 7TW

Council Offices
Llangefni
Anglesey LL77 7TW

MANYLION:
DETAIL:

© Hawlfraint y Goron a hawliau cronfa ddata 2016 Ordnance Survey 100023412
© Crown copyright and database rights 2016 Ordnance Survey 100023412

DYLUNWYD GAN:
DRAWN BY:

sljht

DYDDIAD:
DATE ISSUED:

11 May 2016

GRADDFA / SCALE:

Scale 1:12000

CYF. GRID / GRID REF: